


I-375 Design Alternative; DDI Interchange with Two-Way, 3 Lane Service Drive North of Montcalm

June, 2024

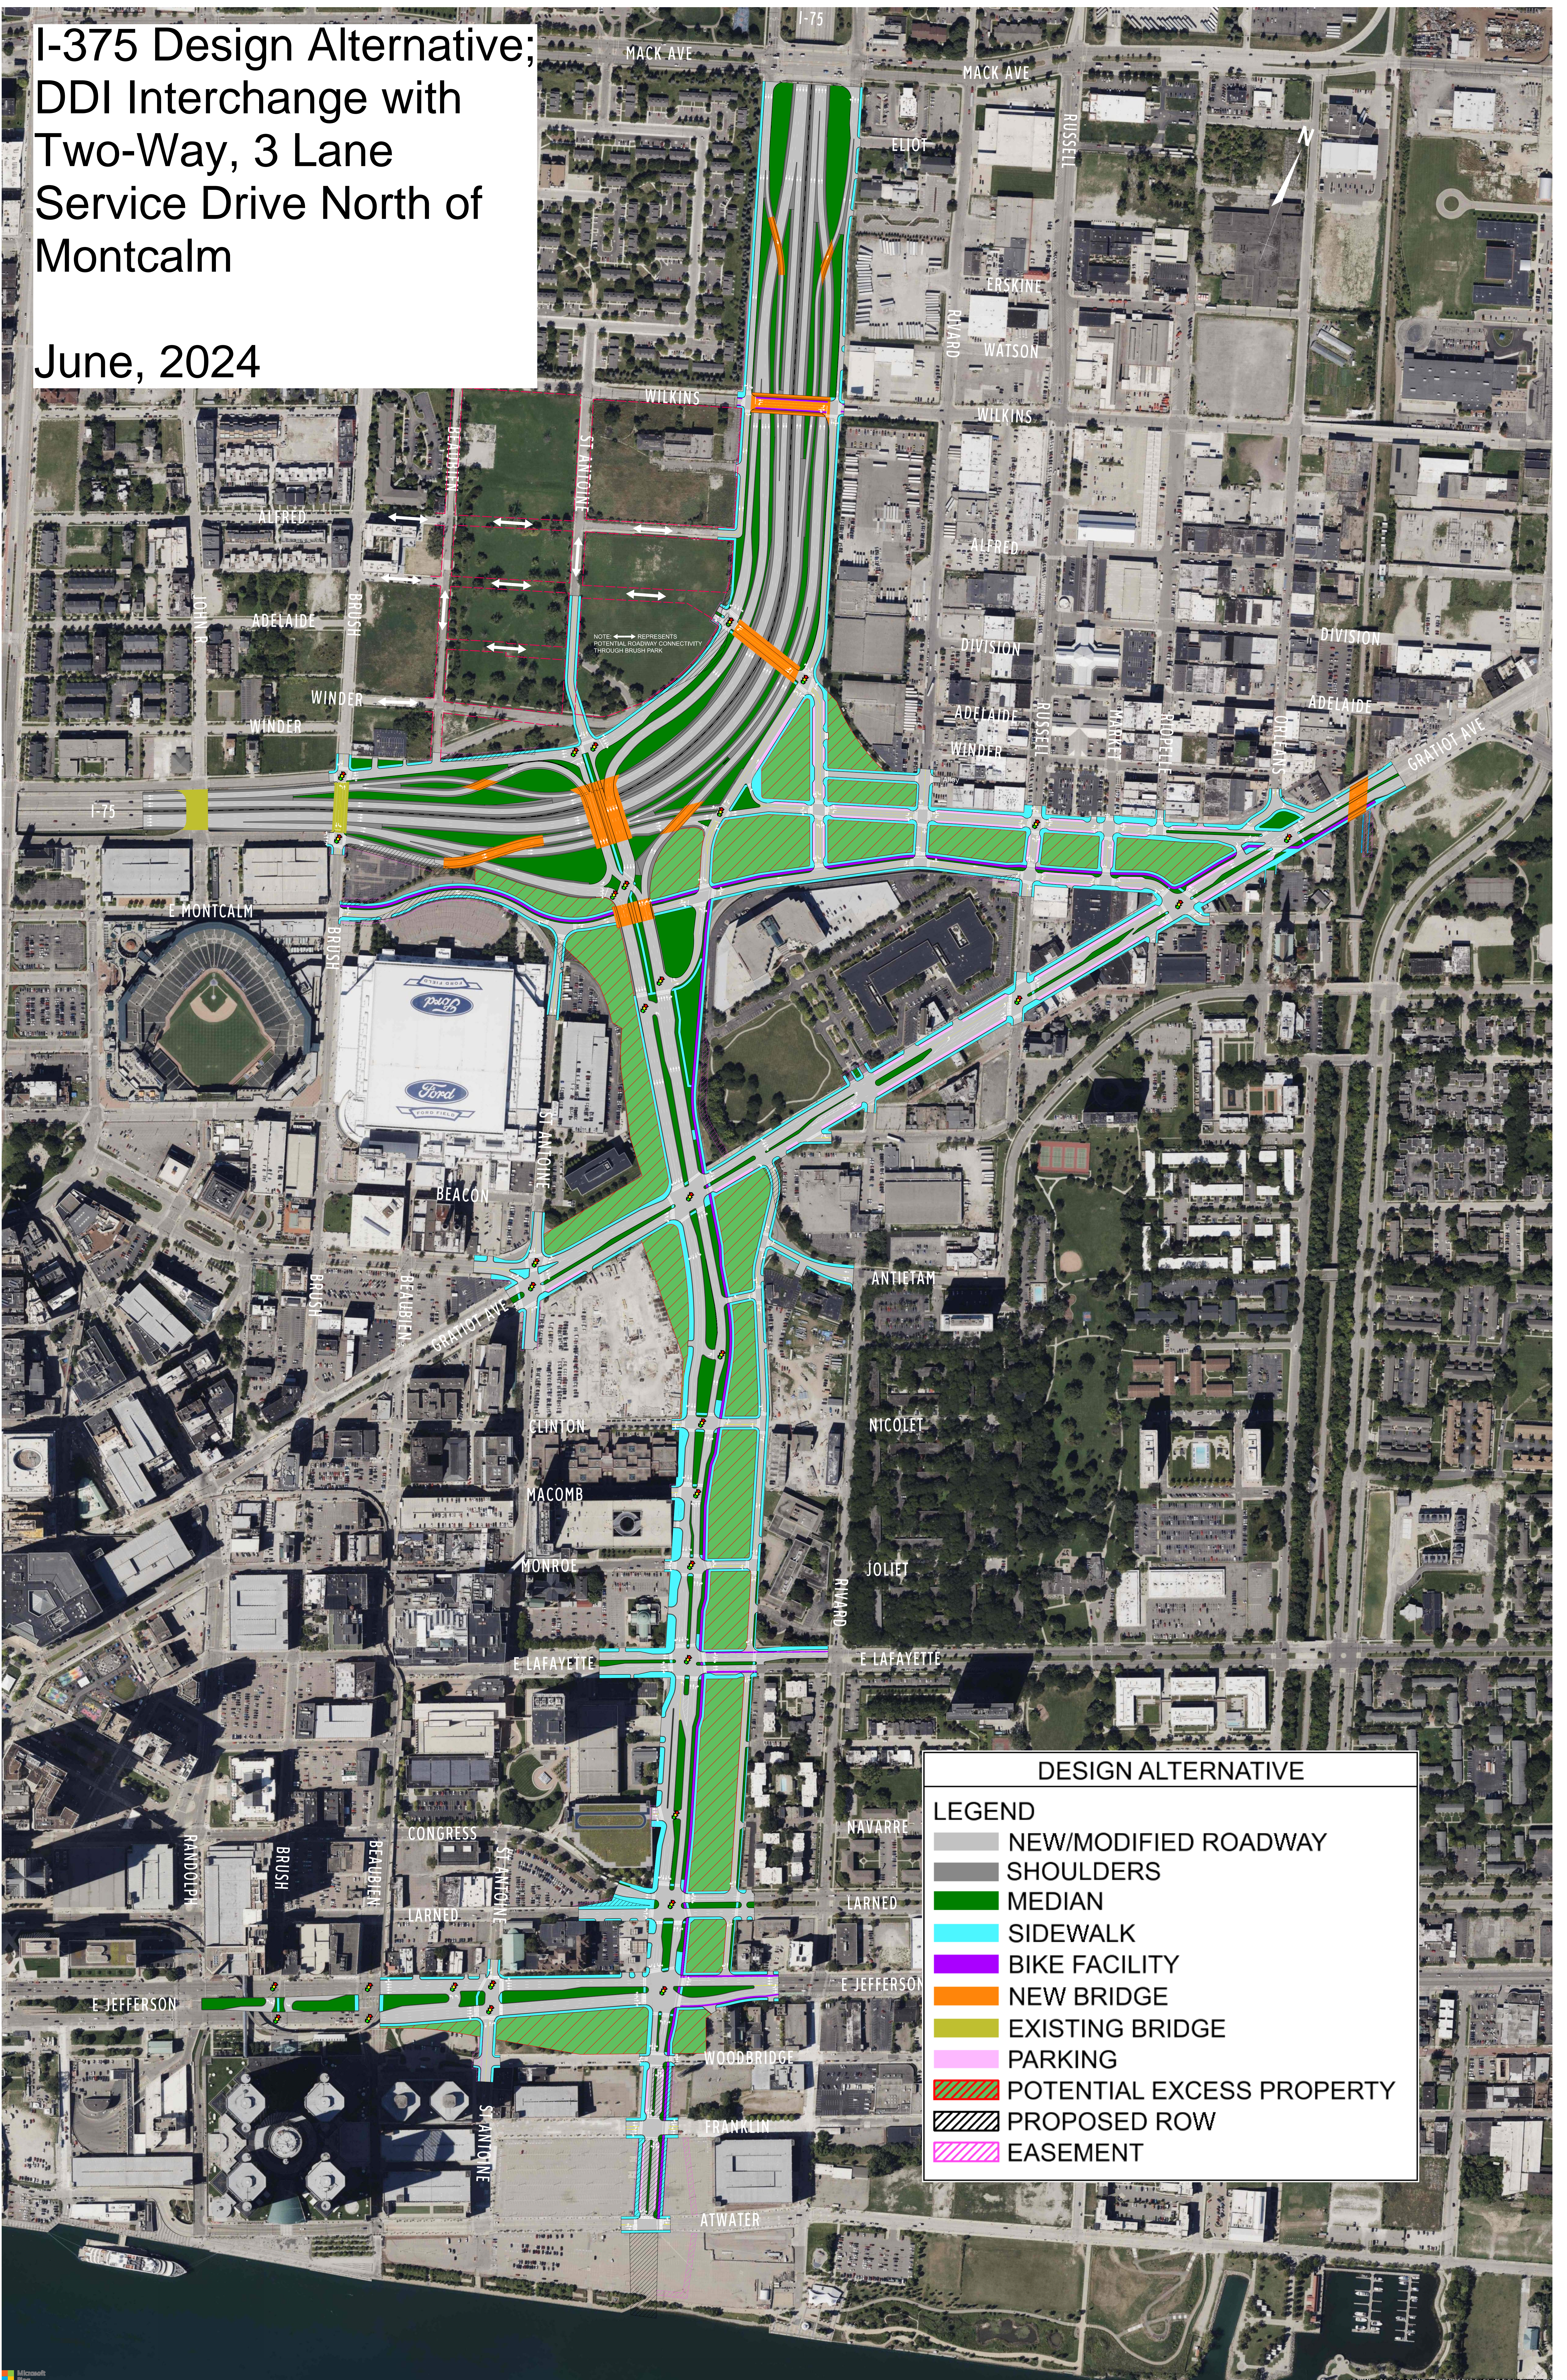

DESIGN ALTERNATIVE

LEGEND

- NEW/MODIFIED ROADWAY
- SHOULDERS
- MEDIAN
- SIDEWALK
- BIKE FACILITY
- NEW BRIDGE
- EXISTING BRIDGE
- PARKING
- POTENTIAL EXCESS PROPERTY
- PROPOSED ROW
- EASEMENT