


I-375 Design Alternative

May, 2025

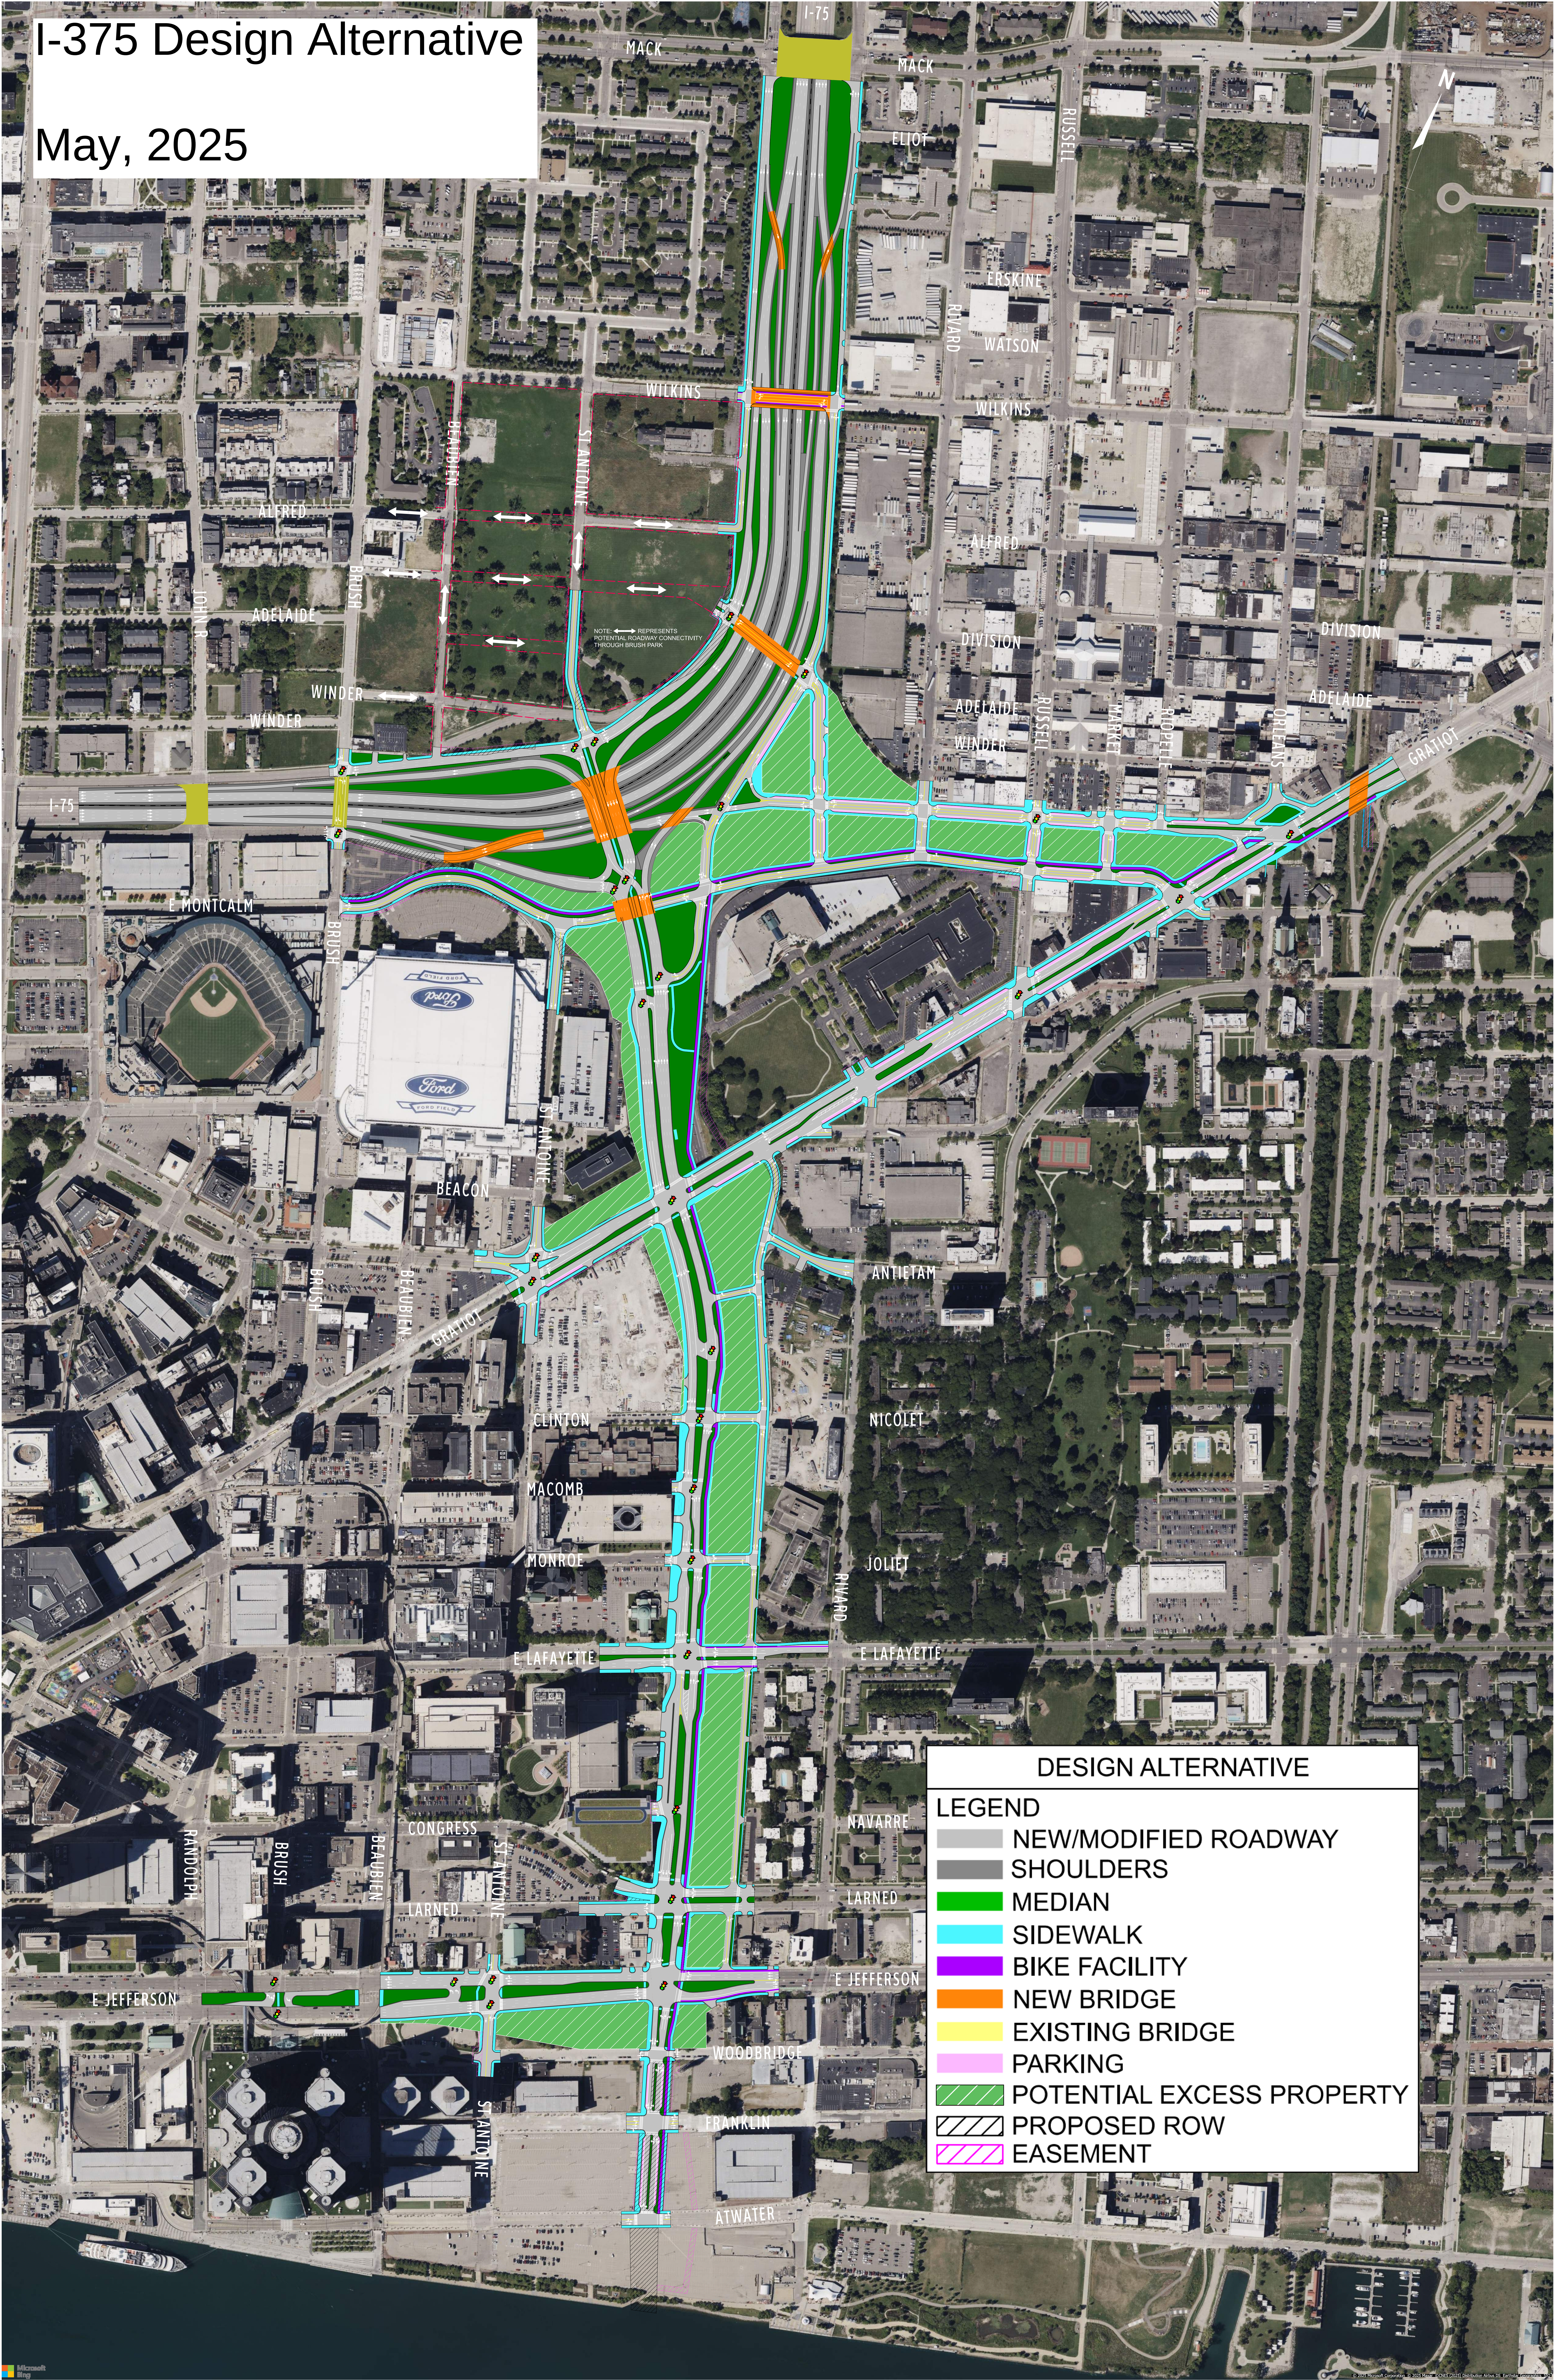

DESIGN ALTERNATIVE

LEGEND

- NEW/MODIFIED ROADWAY
- SHOULDER
- MEDIAN
- SIDEWALK
- BIKE FACILITY
- NEW BRIDGE
- EXISTING BRIDGE
- PARKING
- POTENTIAL EXCESS PROPERTY
- PROPOSED ROW
- EASEMENT